


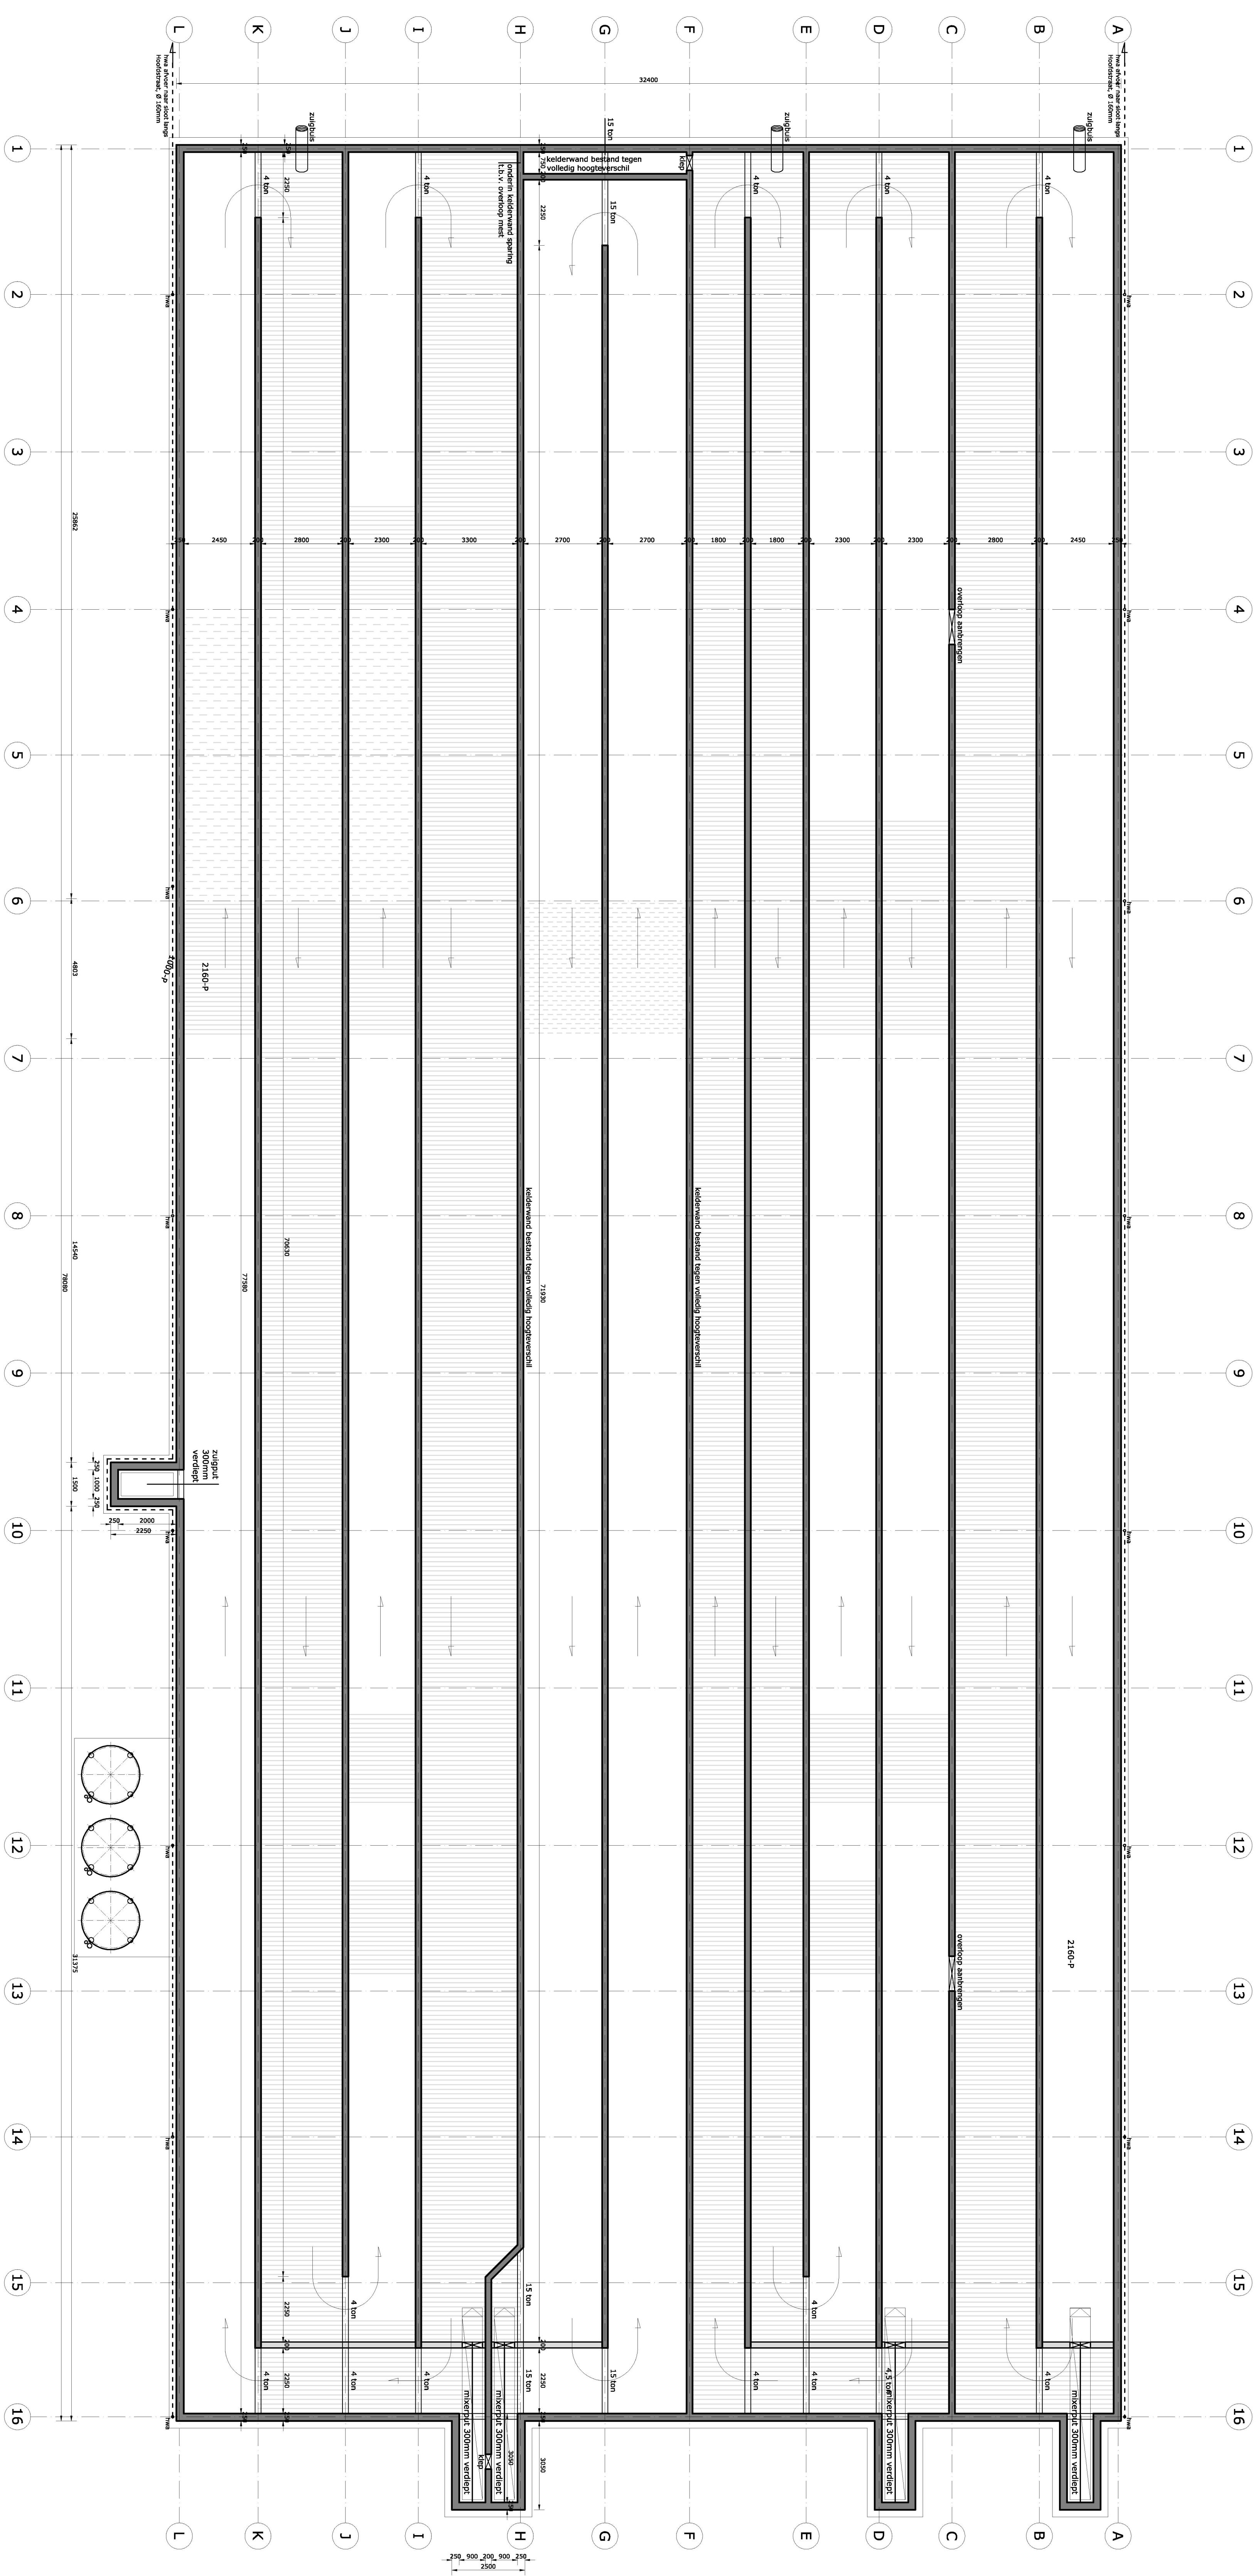



Grootmij Nederland B.V.
Rozenburglaan 11
9727 DL Groningen
Postbus 7057
9701 JB Groningen
T +31 88 811 5111

		bl:	
		C:	
		actiahl:	1:100
Postbus 1033 7510 KA Wageningen Tel: 088-4893230 Fax: 088-4893231 Mail: mail@agrilim.nl Site: www.agrilim.nl			
	formaat:	A0	
	projectleider:	A.S. Distera	
	projectnr.:	EN-12.1277	
	tekeningen.:	803	